
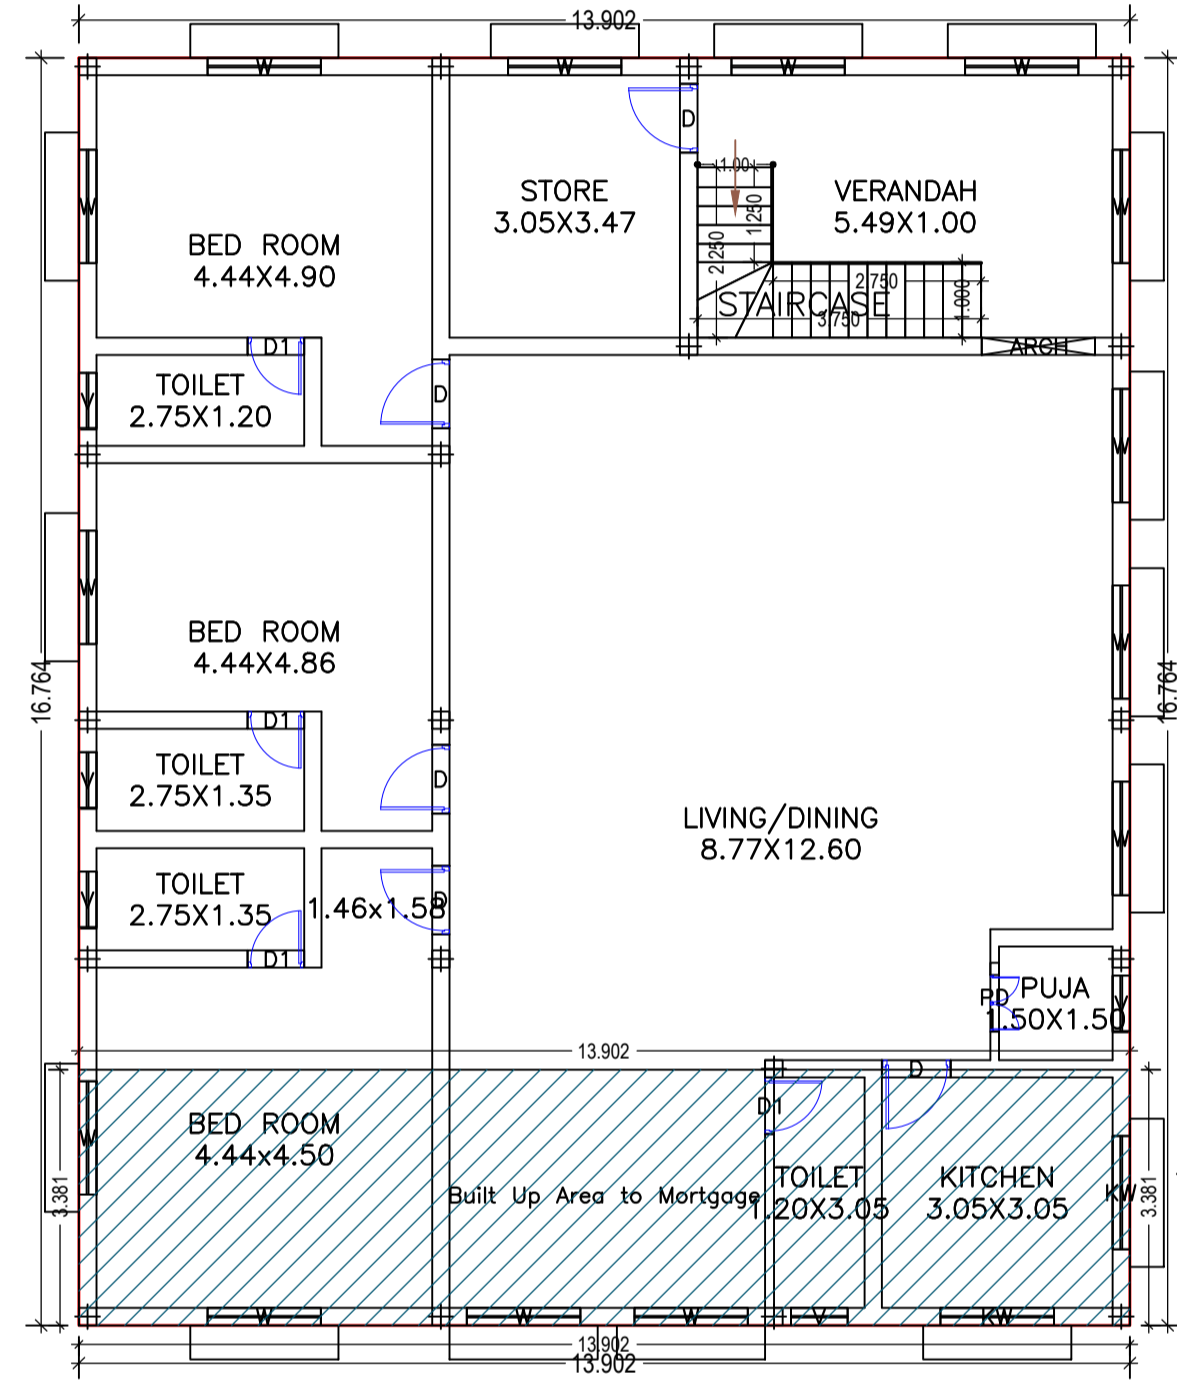
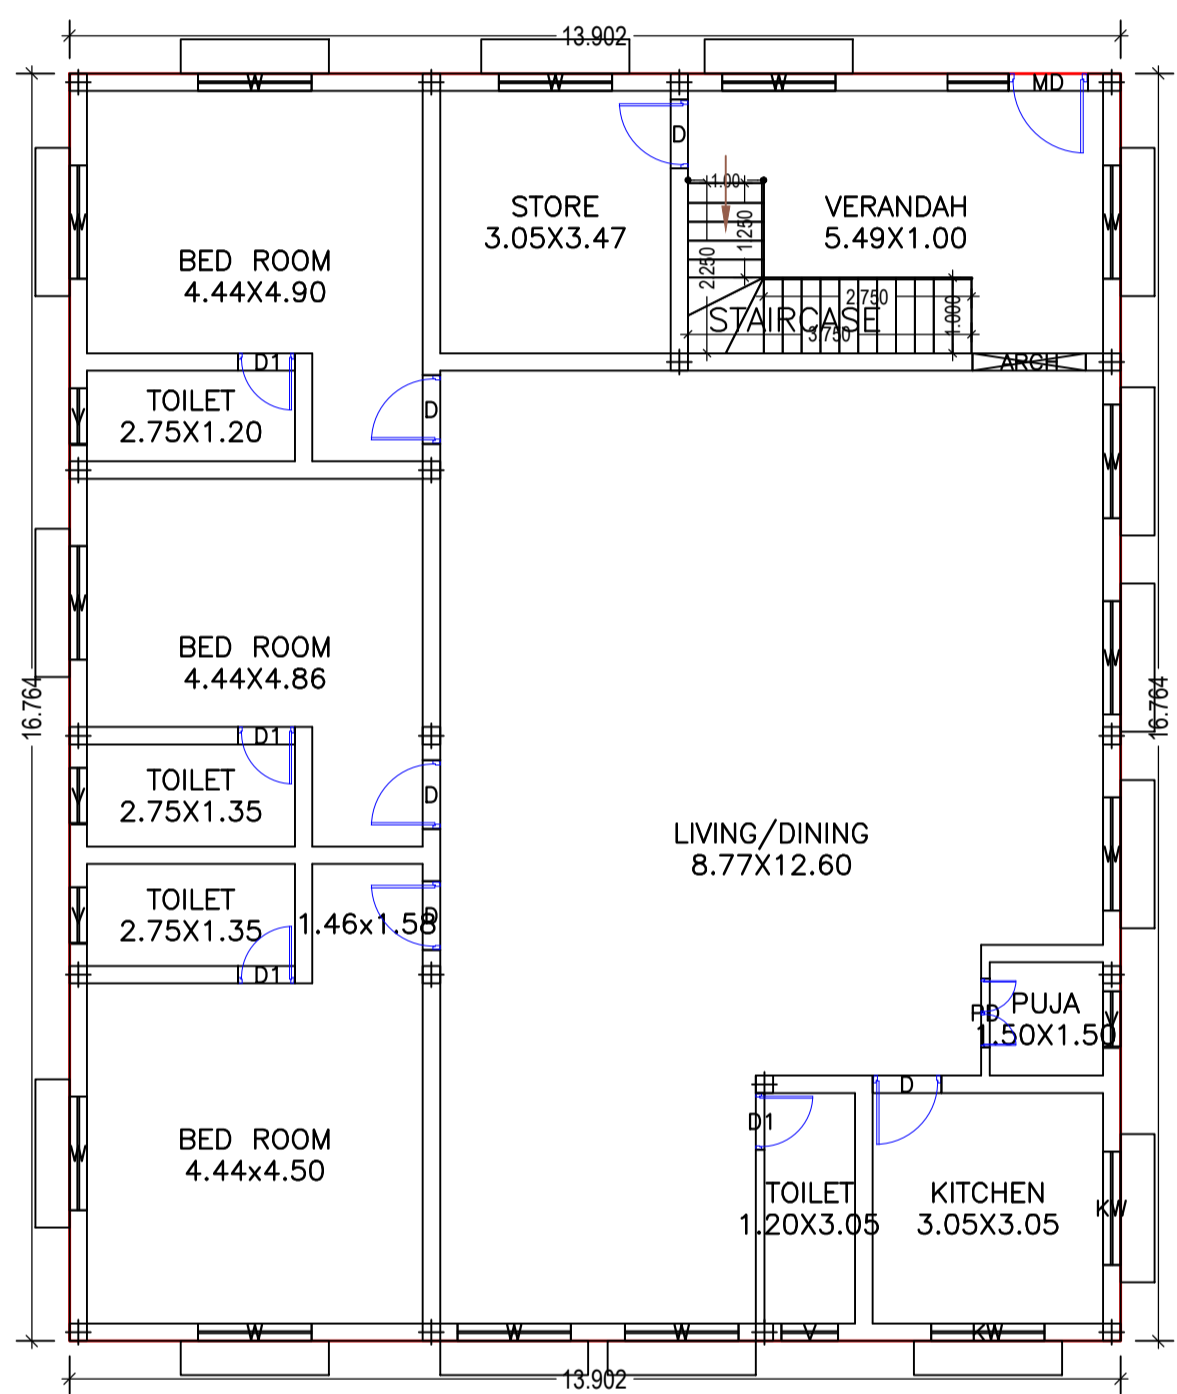


AREA STATEMENT		VERSION NO: 1.101.24	SQ.MT.
PROJECT DETAIL:		VERSION DATE: 20/02/2017	
Region: ANANTAPUR REGION	Plot Use: Residential		
District: ANANTAPUR	Plot SubUse: Bungalow/Dwelling/Non Apartment		
Authority: HINDUPUR	PlotNearbyReligiousStructure: NA		
BA No.: 1004/0061B/Hindupur/MUDD/2017	Site Position: Site falls in already developed area		
Application Type: General Proposal	Land Use Zone: Residential use Zone		
Project Type: Building Permission	Land SubUse Zone: NA		
Nature of Development: New	Main Abutting Road Width: 6.100000		
Location: Municipality other than UDA Area (Under DTCP)	If Plot is abutting to Highway: No		
SubLocation: New Areas / Approved Layout Areas	Plot No: NA		
ZDP: NA	Survey No.: 365-1		
Village Name: -	Premises / Door No.: 29-1-55		
Mandal: -	North: ROAD WIDTH - 6.10		
Ward: Ward27	South: ROAD WIDTH - 5.49		
Town: Hindupur Municipality	East: PLOT NO - 3 & 6		
Locality: Muddi reddy palli	West: Vacant land -		
AREA DETAILS:			
AREA OF PLOT (Minimum)	(A)	484.08	
Deduction for NetPlot Area			
Road Widening Area		63.25	
Total		63.25	
NET AREA OF PLOT	(A-Deductions)	420.83	
Vacant Plot Area			
		187.78	
COVERAGE CHECK			
Permissible Coverage area (- %)		0.00	
Proposed Coverage Area (55.38 %)		233.05	
Total Prop. Coverage Area (55.38 %)		233.05	
BUA CHECK			
Residential Net BUA		466.11	
Net BUA Area		466.11	
Total Net BUA Area		466.11	
BUILT UP AREA CHECK			
Proposed BuiltUp Area		466.10	
Total BuiltUp Area		466.10	
Parking Area Check			
Parking Area		SQ.MT.	
Required Parking Area		0.00	
Proposed Parking Area		0.00	

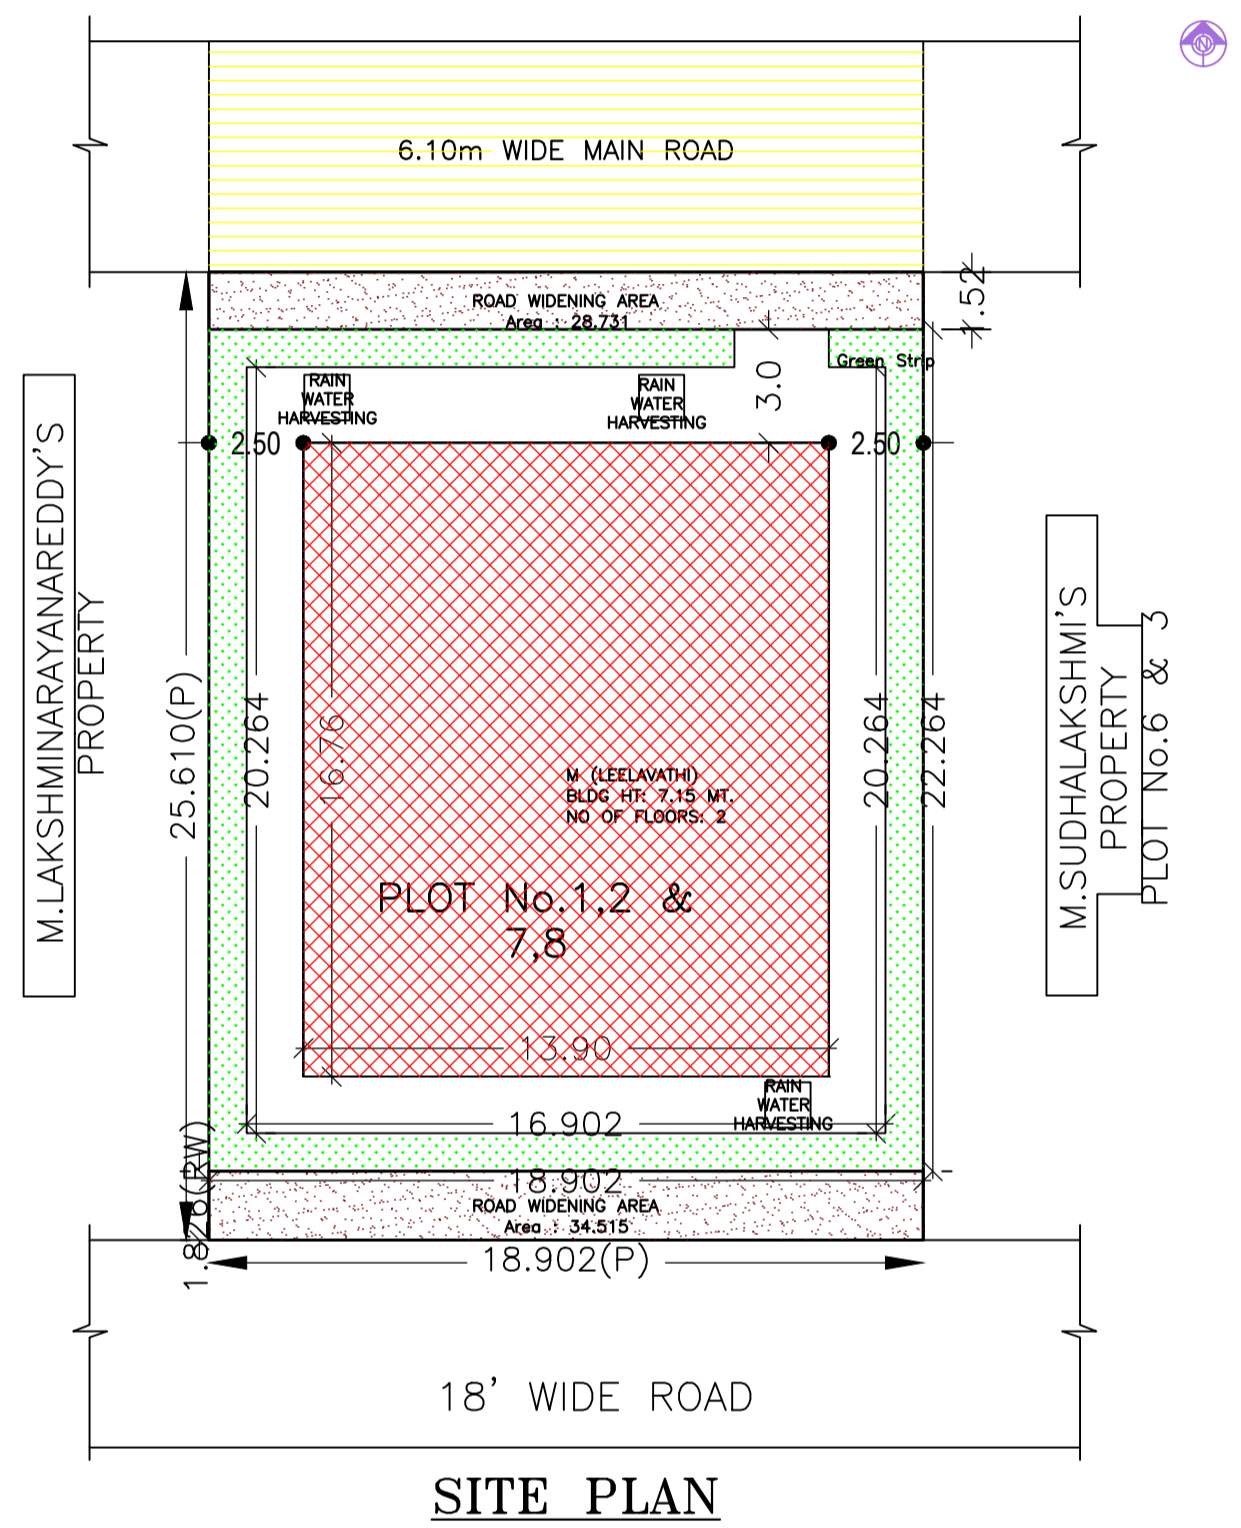

GROUND FLOOR PLAN (Proposed) (SCALE 1:100)

FIRST FLOOR PLAN (Proposed) (SCALE 1:100)

LTP Info

LTP NAME AND SIGNATURE	STRUCTURAL ENG NAME AND SIGNATURE	BUILDER NAME AND SIGNATURE
Chandra Sekhar B 02/2015/G1		

COLOR INDEX

PLOT BOUNDARY	
ABUTTING ROAD	
PROPOSED CONSTRUCTION	
COMMON PLOT	
ROAD WIDENING AREA	
EXISTING (To be retained)	
EXISTING (To be demolished)	

Building USE/SUBUSE Details

Building Name	Building Use	Building SubUse	Building Type	Building Structure	Floor Details	Building Fire Group
M (LEELAVATHI)	Residential	Bungalow/Dwelling/Non Apartment	Single Detached House	Non-Highrise Building	1 Ground + 1 upper floors	Group A1

Net BUA & Dwelling Units Details

Building	No. of Same Bldg	Total Built Up Area (Sq.mt.)	Proposed Net BUA Area (Sq.mt.)		Total Consumed Additional Net BUA Area (Sq.mt.)	Dwelling Units (No.)
			Resi.	Total Net BUA Area (Sq.mt.)		
M (LEELAVATHI)	1	466.10	466.10	466.10	466.10	02
Grand Total:	1	466.10	466.10	466.10	466.10	2.00

Building :M (LEELAVATHI)

Floor Name	Total Built Up Area (Sq.mt.)	Proposed Net BUA Area (Sq.mt.)	Total Net BUA Area (Sq.mt.)	Total Consumed Additional Net BUA Area (Sq.mt.)	Dwelling Units (No.)
Ground Floor	233.05	233.05	233.05	233.05	01
First Floor	233.05	233.05	233.05	233.05	01
Total	466.10	466.10	466.10	466.10	02
Total Number of Same Buildings:	1				
Total:	466.10	466.10	466.10	466.10	02

SCHEDULE OF JOINERY:

BUILDING NAME	NAME	LENGTH	HEIGHT	NOS
M (LEELAVATHI)	D1	0.75	2.10	08
M (LEELAVATHI)	D	0.91	2.10	10
M (LEELAVATHI)	PD	0.91	2.10	02
M (LEELAVATHI)	MD	1.05	2.10	01
M (LEELAVATHI)	ARCH	1.50	2.10	02

SCHEDULE OF JOINERY:

BUILDING NAME	NAME	LENGTH	HEIGHT	NOS
M (LEELAVATHI)	V	0.75	0.45	10
M (LEELAVATHI)	KW	1.50	1.05	04
M (LEELAVATHI)	W	1.50	1.35	27

