




AREA STATEMENT	VERSION NO. 1.101.47
PROJECT DETAIL	VERSION DATE 23/11/2017
Region ANANTHAPUR REGION	Plot Use Industrial
Authority HINDUPUR	Plot SubUse MI
BA No. 10040391(BHindupurMOTHU2017)	Land Use Zone Industrial Use Zone
Application Type: GeneralProposal	Main Abutting Road Width: 30.48
Project Type: Building Permission	Plot No: NA
Nature of Development: Addition or Alteration	Survey No: 48-6
Location: Municipality other than UDA Area (Under DTCP)	Premises / Door No: 24-3-196
SubLocation: New Areas / Approved Layout Areas	North: Vacant land -
Village Name: -	South: Vacant land -
Mandate: -	East: Vacant land -
Name of Road: MOTHUKAPALLI	West: ROAD WIDTH - 30.48
AREA DETAILS:	SQ.MT.
AREA OF PLOT (Minimum)	1530.15
NET AREA OF PLOT (A-Deductions)	1530.15
Accessories/Use Area	9.00
Vacant Plot Area	1028.82
COVERAGE CHECK	
Permissible Coverage area (L %)	0.00
Proposed Coverage Area (32.18 %)	492.33
Total Prop. Coverage Area (32.18 %)	492.33
BUA CHECK	
Industrial Net BUA	227.77
Existing Industrial Net BUA	264.56
Net BUA Area	492.33
Total Net BUA Area	492.33
BUILT UP AREA CHECK	
Proposed BuiltUp Area	227.77
Existing Built up Area	264.56
Substructure Area added in Built up Area	9.00
Total Built Up Area	501.33
Parking Area Check	
Parking Area	50.11
Required Parking Area	50.11
Proposed Parking Area	98.20

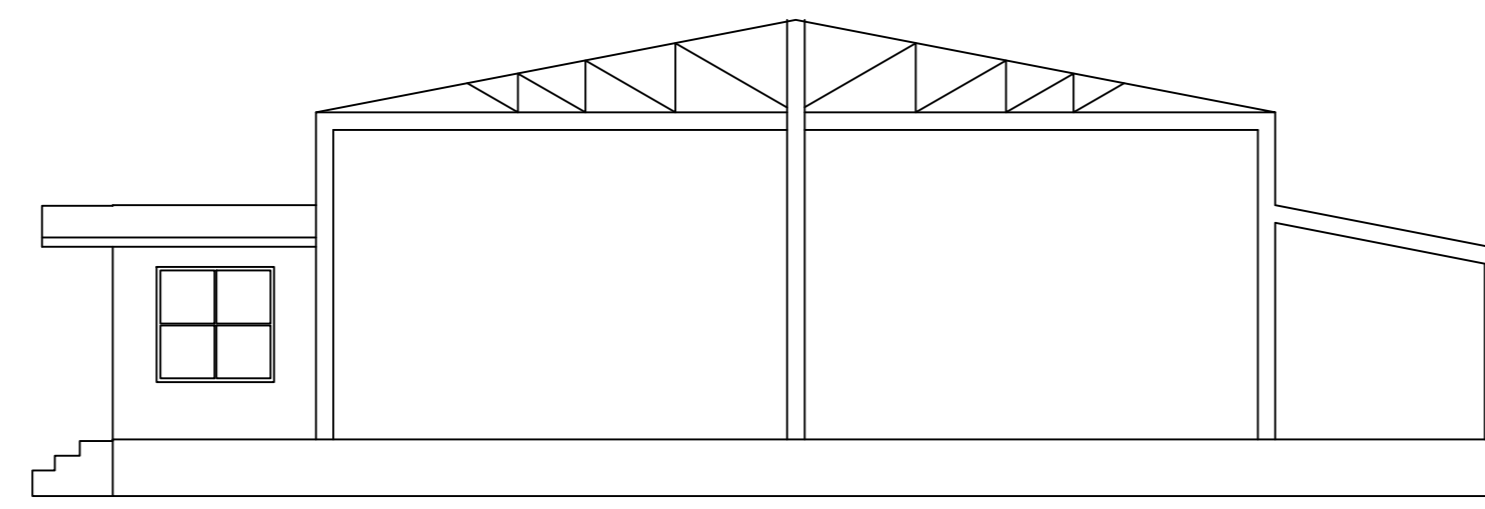


ELEVATION

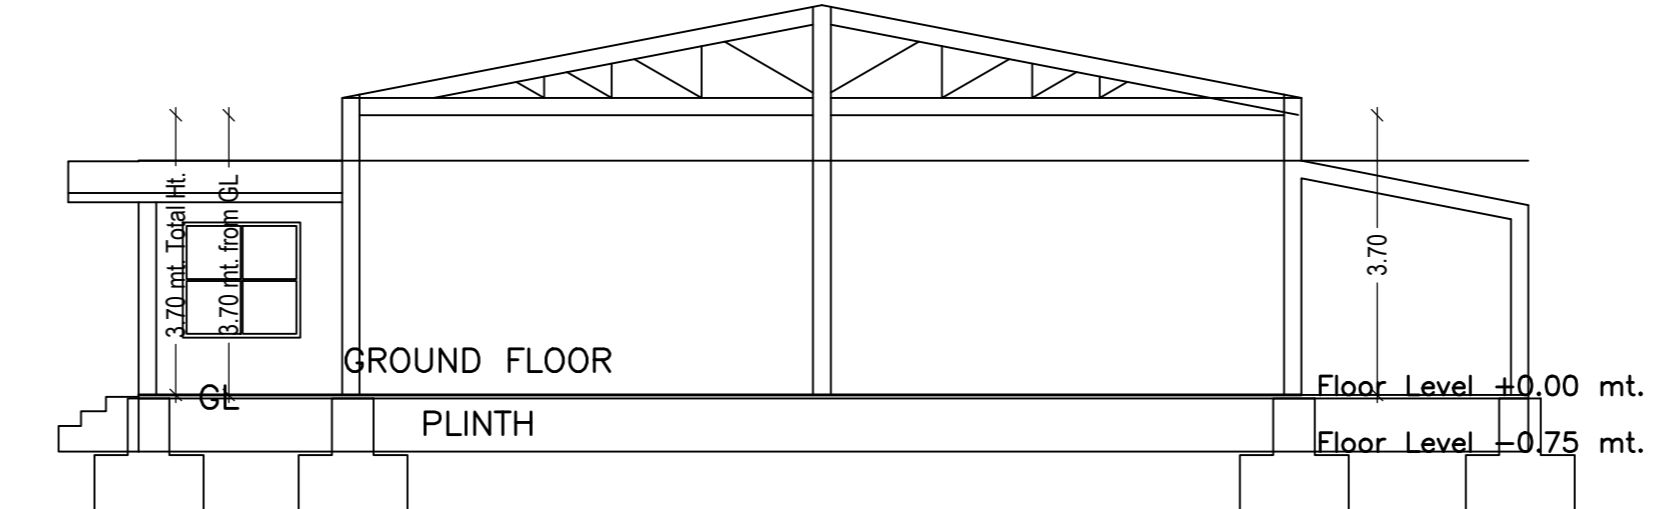


SECTION

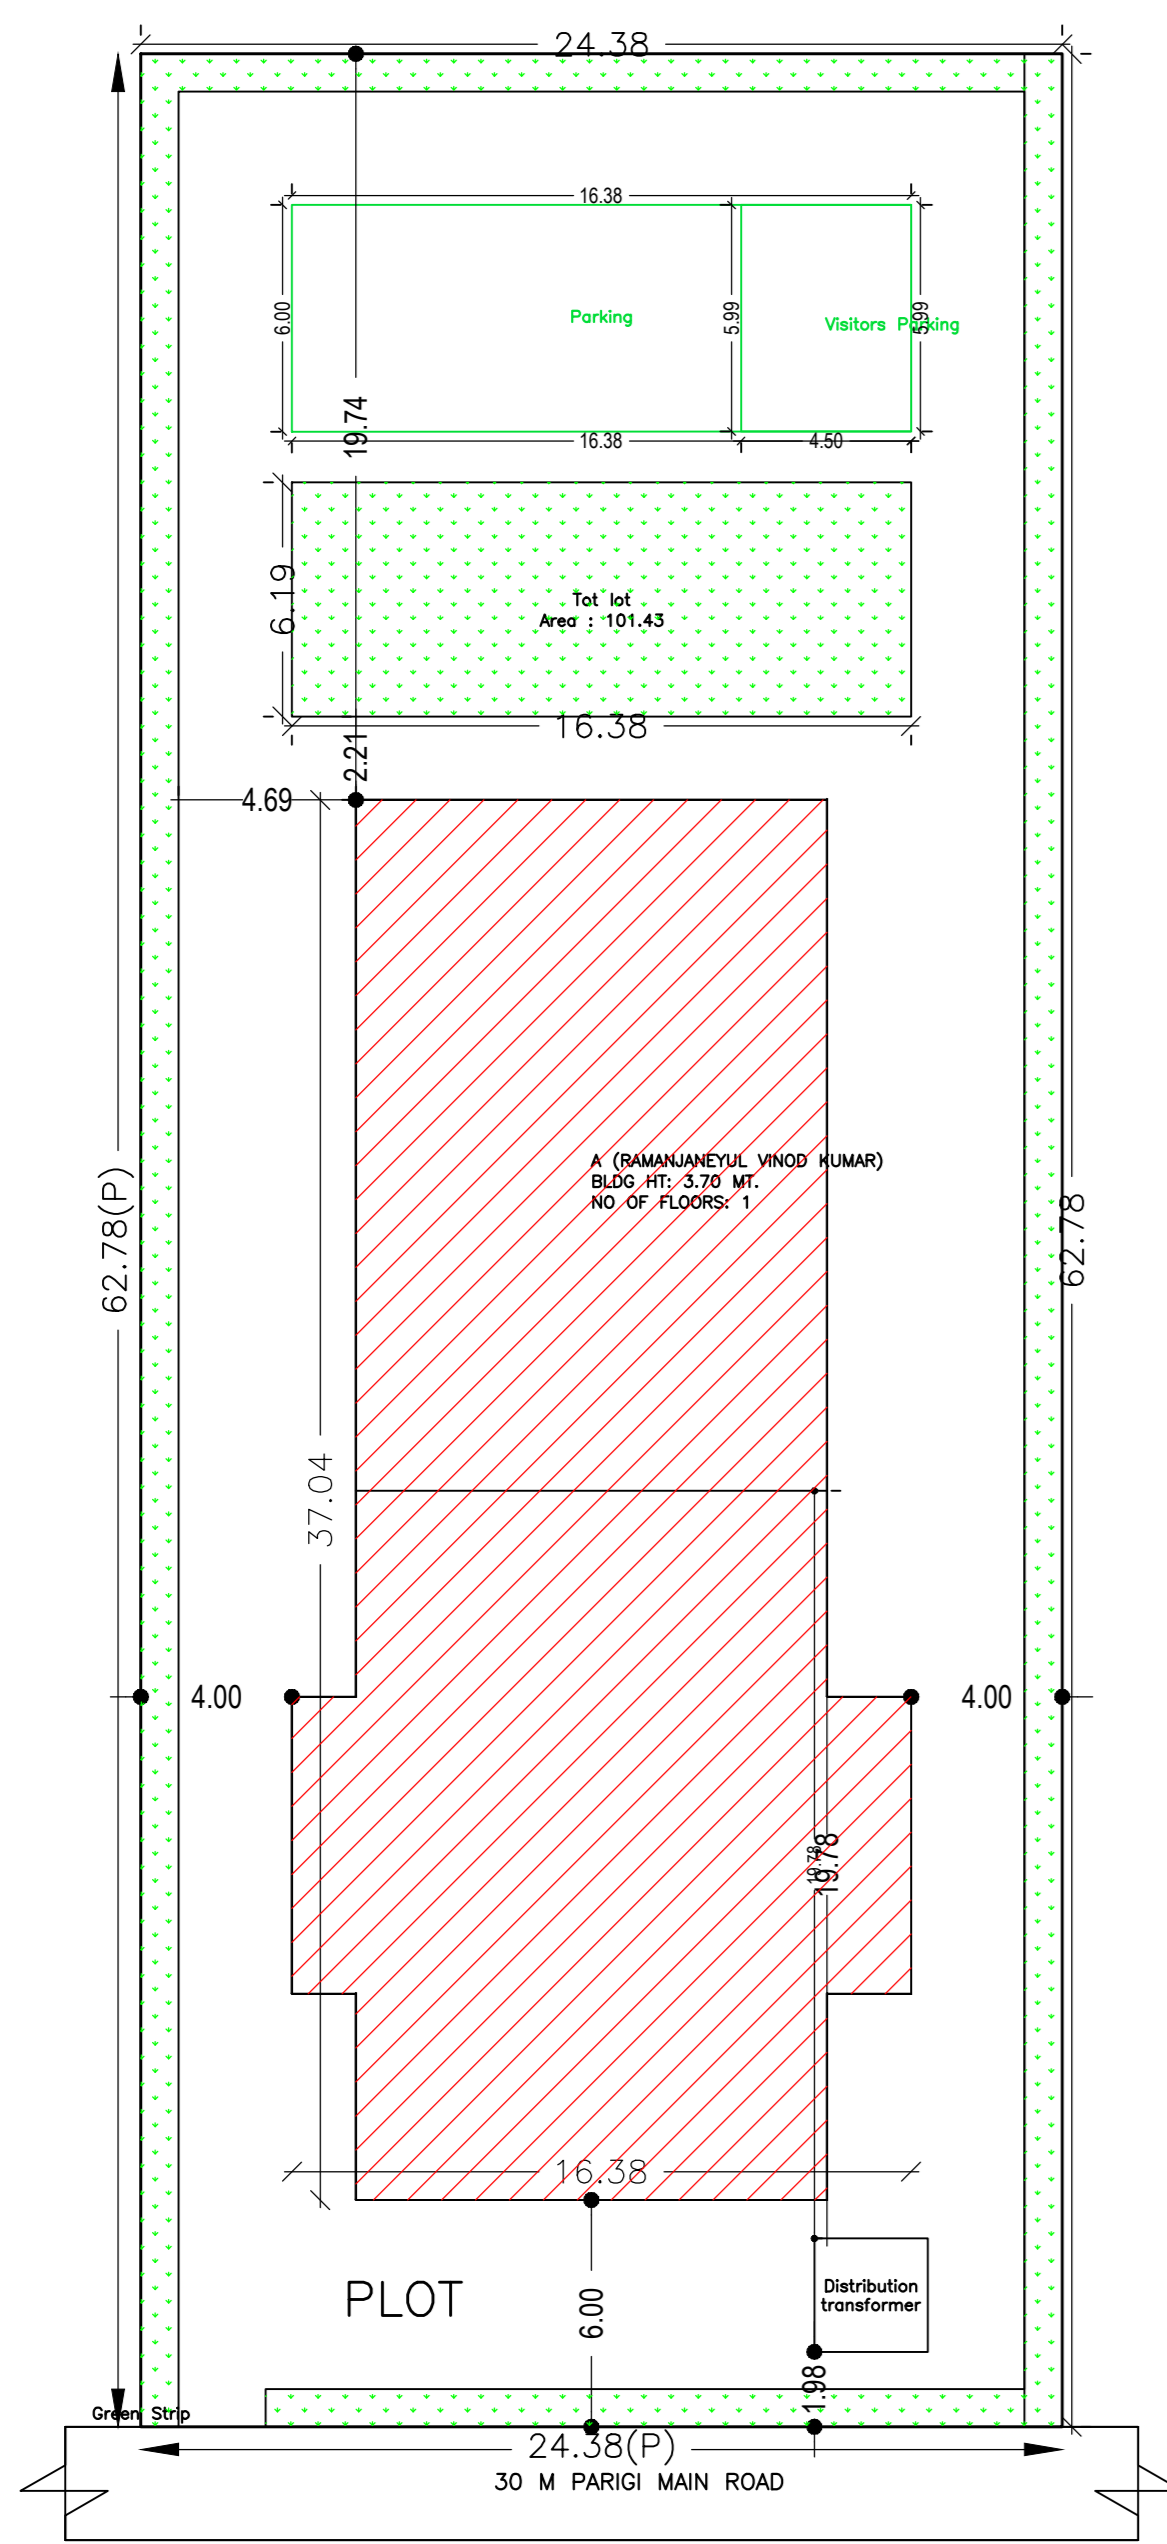

SITE PLAN

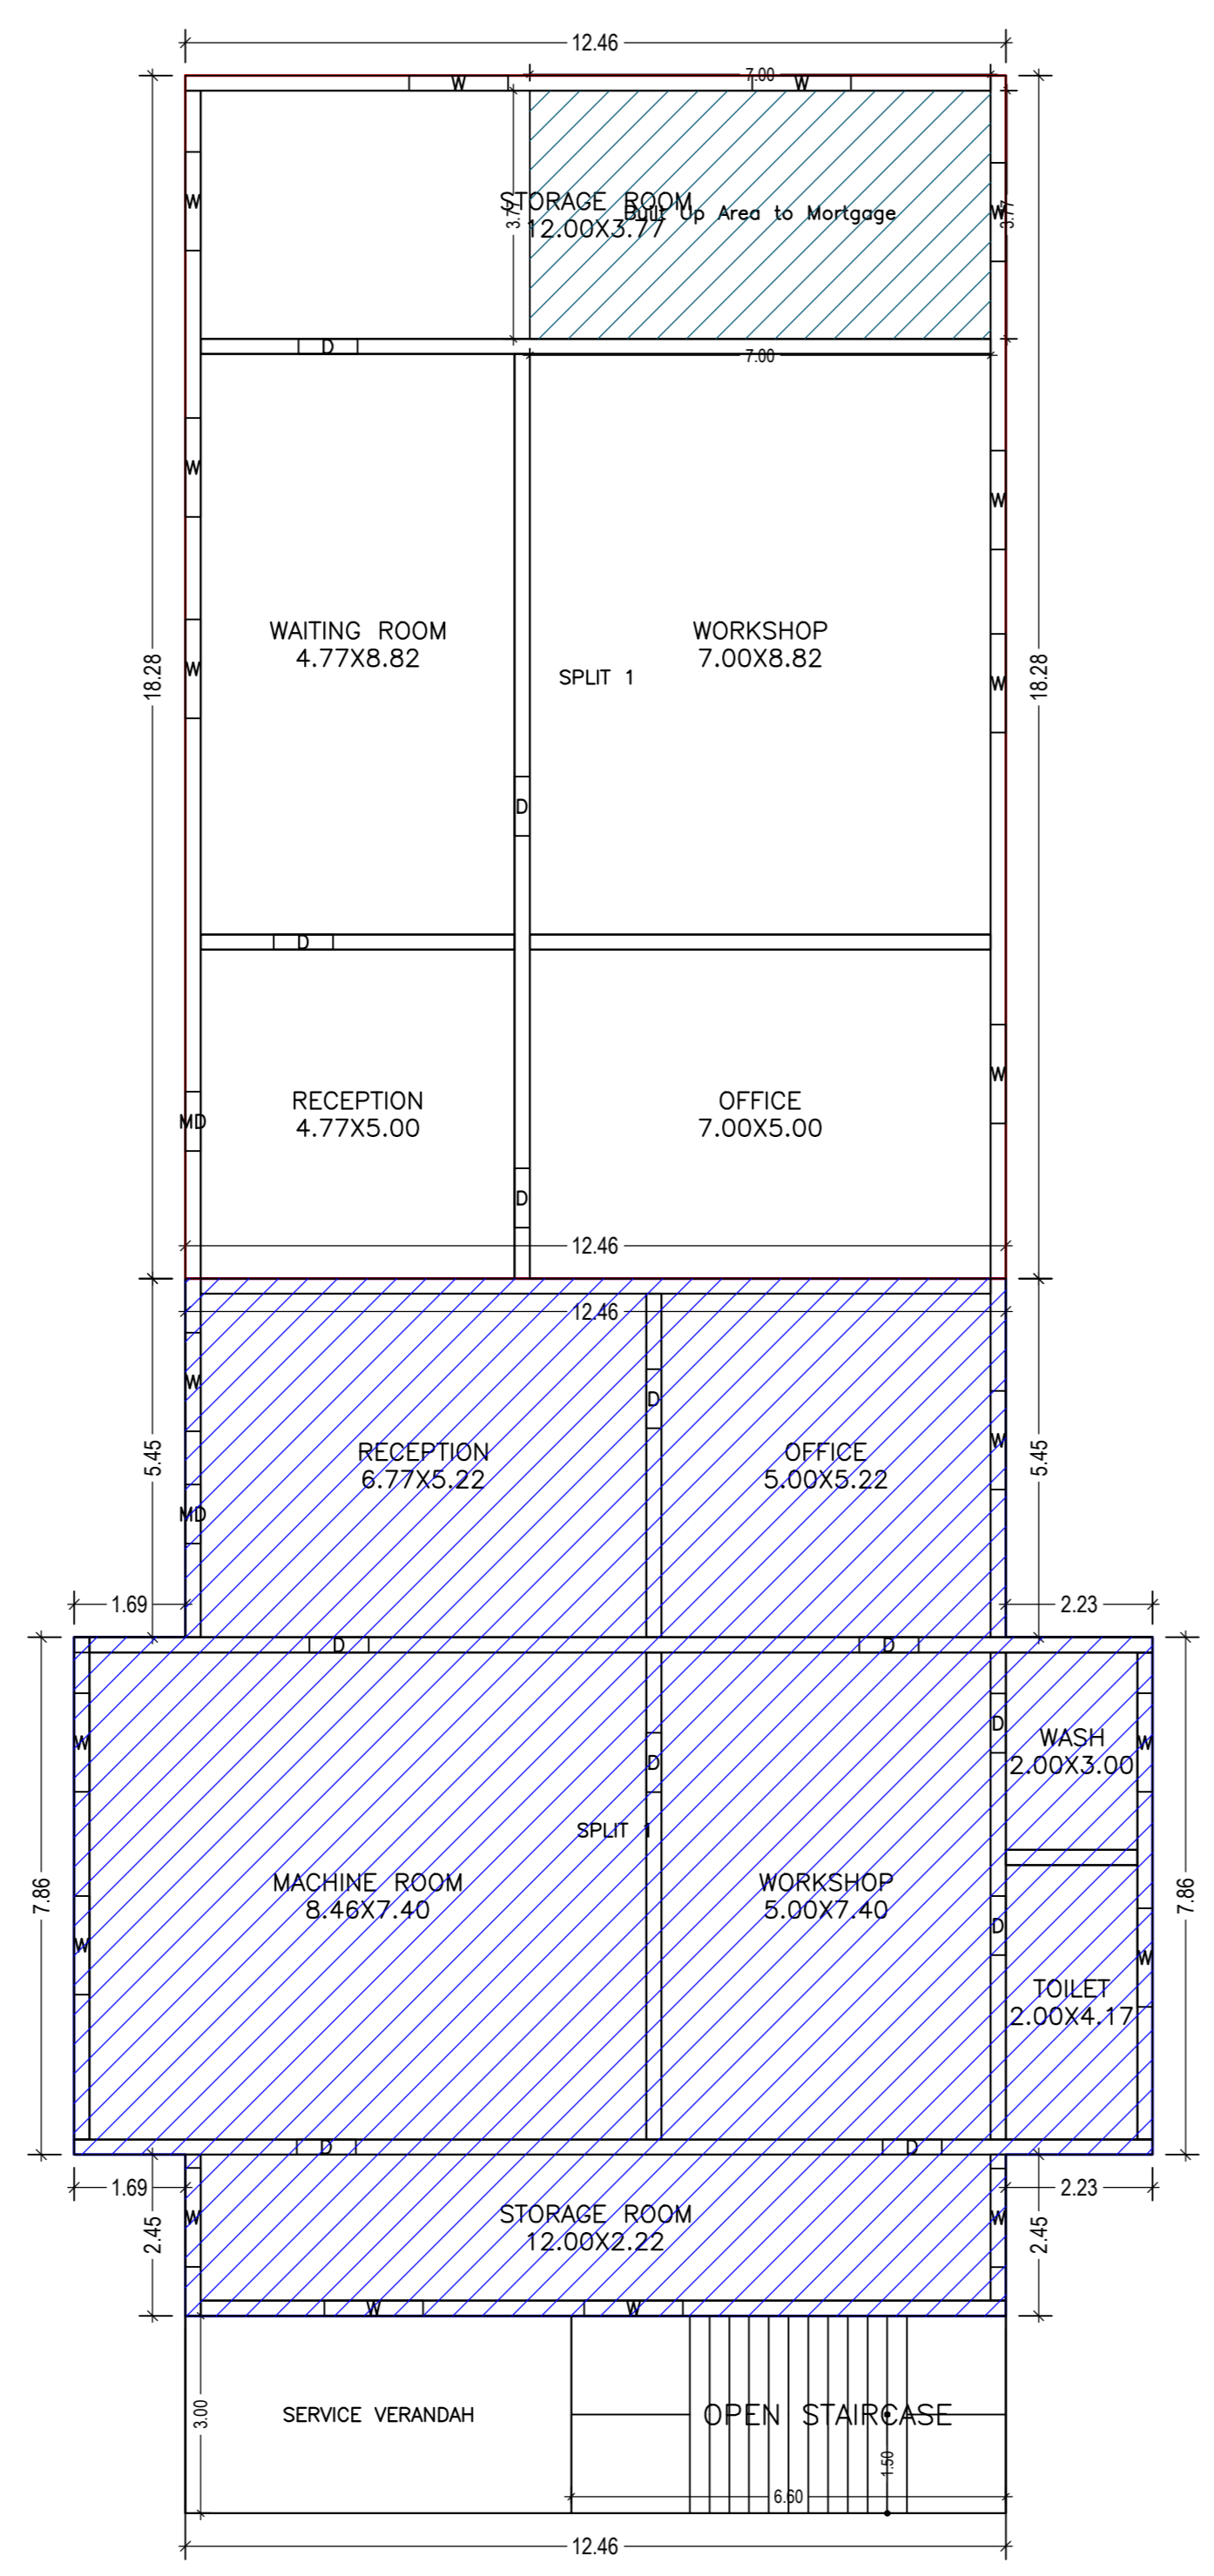

GROUND FLOOR PLAN (Existing + Proposed) (SCALE 1:100)

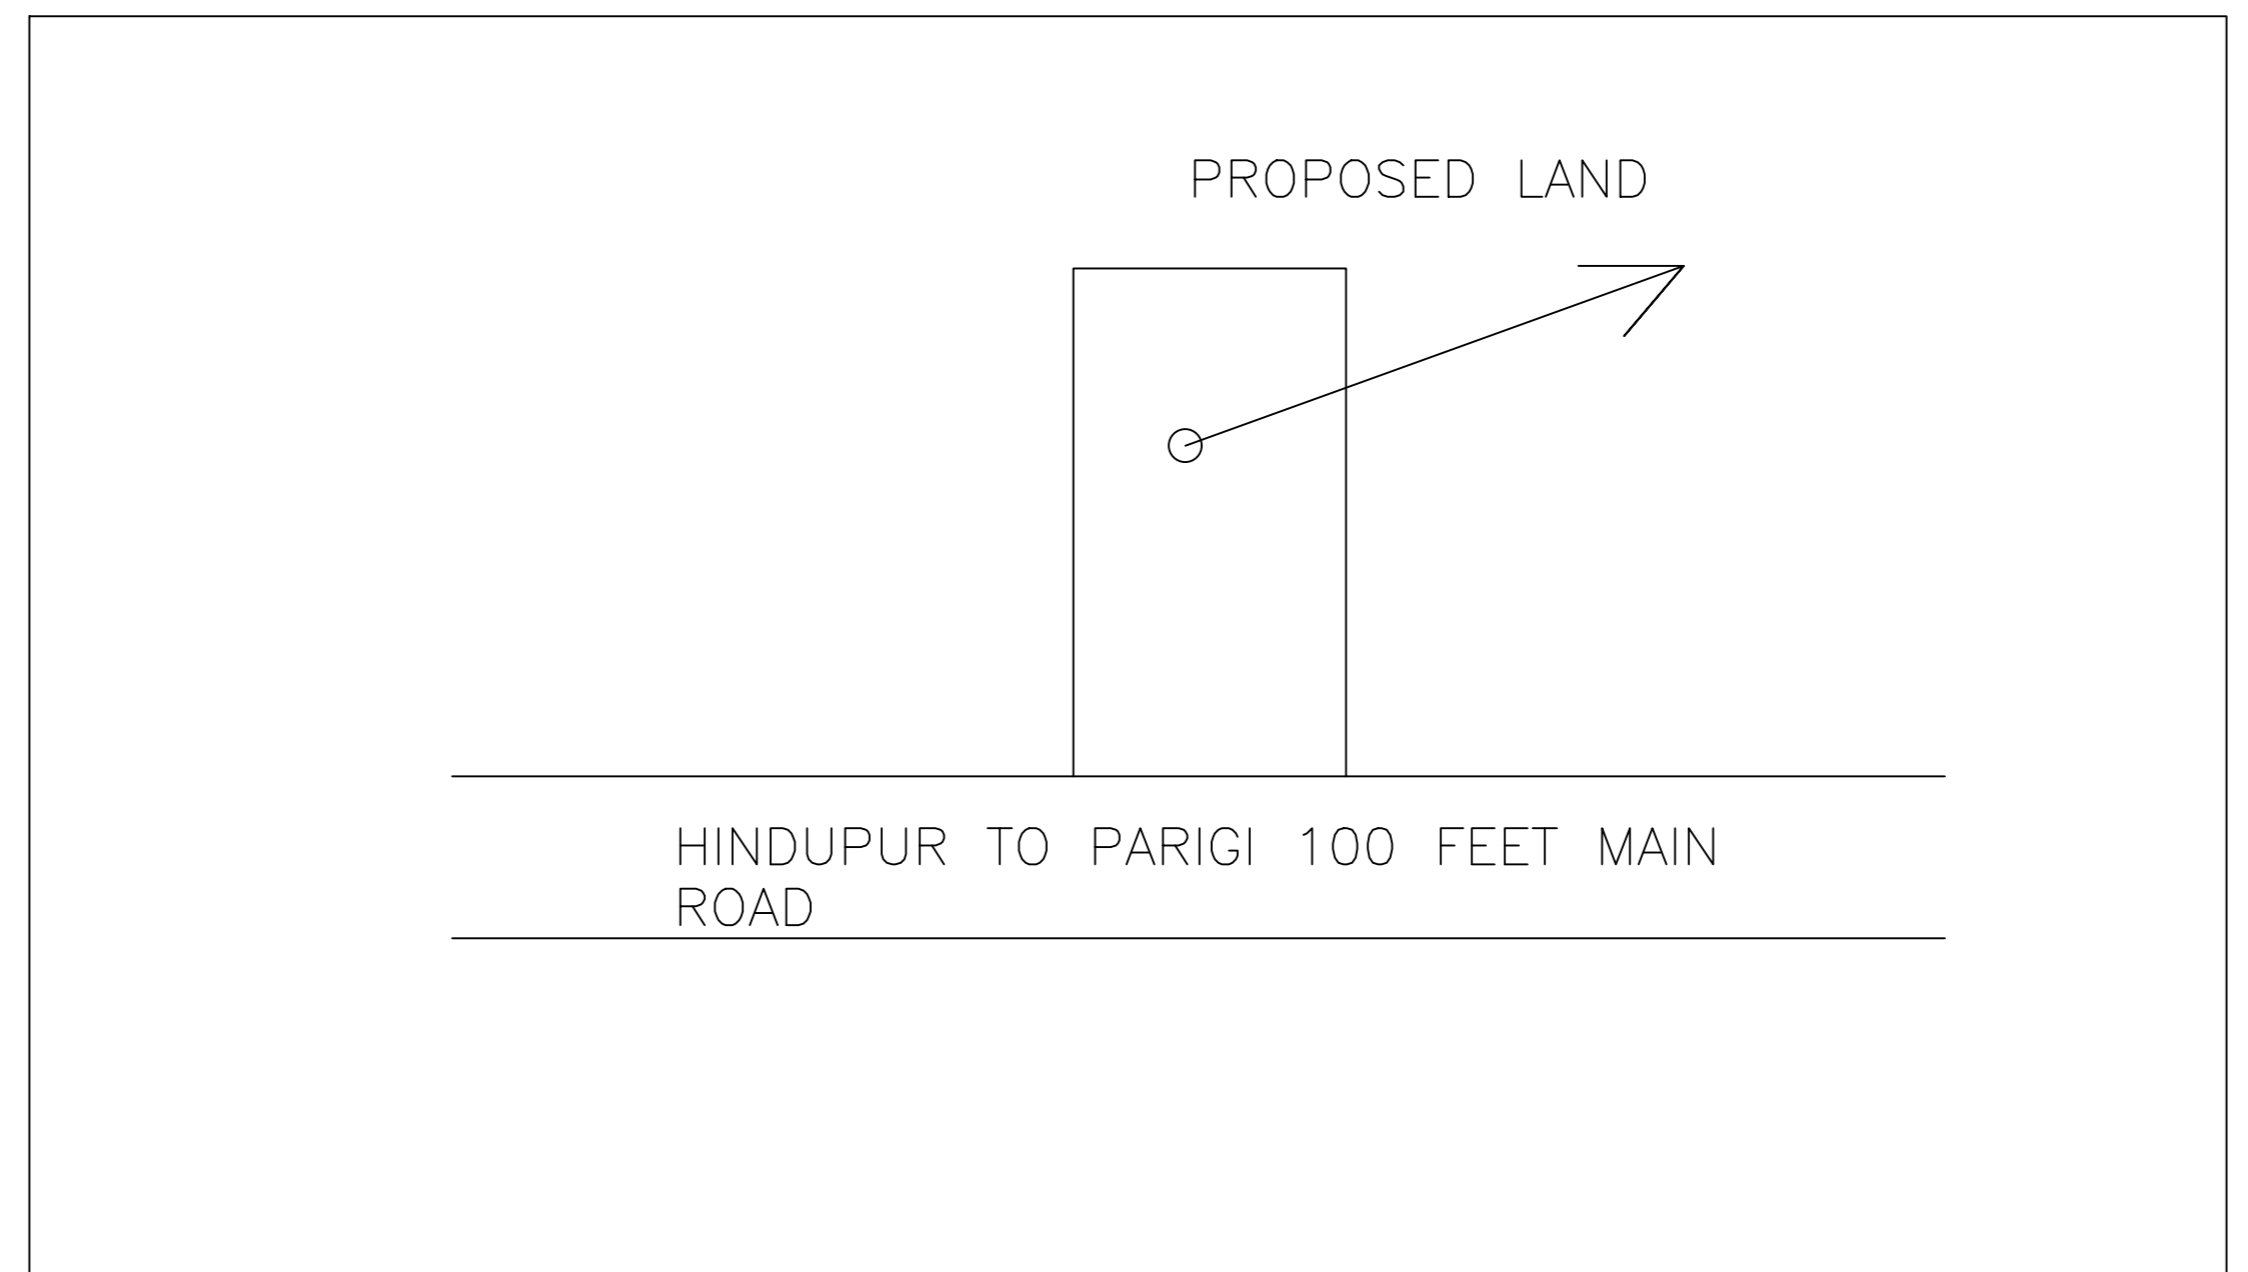

LTP Info

LTP NAME AND SIGNATURE	STRUCTURAL ENGINE NAME AND SIGNATURE	BUILDER NAME AND SIGNATURE
Nageswara Reddy K.C 19533/G12017		

COLOR INDEX

FLY BOUNDARY	Black
ABUTTING ROAD	Green
PROPOSED CONSTRUCTION	Red
COMMON PLOT	Yellow
ROAD WIDENING AREA	Blue
EXISTING (To be retained)	Orange
EXISTING (To be demolished)	Light Blue

Building USE/SUBUSE Details

Building Name	Building Use	Building Subuse	Building Type	Building Structure	Floor Details	Building Fm Group	Type of Roofs
A (RAMANJANEYUL VINOD KUMAR)	Industrial	Light Industry	NA	Non Highrise Building	1 Ground + 0 upper floors	Group A1	RCC roof

Net BUA & Dwelling Units Details

Building	No. of Same Bldg	Total Built Up Area (Sq.mt.)	Existing Built Up Area (Sq.mt.)	Proposed Built Up Area (Sq.mt.)	Existing Net BUA Area (Sq.mt.)	Proposed Net BUA Area (Sq.mt.)	Total Net BUA Area (Sq.mt.)	Total Consumed Additional Net BUA Area (Sq.mt.)
A (RAMANJANEYUL VINOD KUMAR)	1	492.33	264.56	227.77	264.56	227.77	492.33	492.33
Grand Total	1	492.33	264.56	227.77	264.56	227.77	492.33	492.33

Building :A (RAMANJANEYUL VINOD KUMAR)

Floor Name	Total Built Up Area (Sq.mt.)	Existing Built Up Area (Sq.mt.)	Proposed Built Up Area (Sq.mt.)	Existing Net BUA Area (Sq.mt.)	Proposed Net BUA Area (Sq.mt.)	Total Net BUA Area (Sq.mt.)	Total Consumed Additional Net BUA Area (Sq.mt.)
Ground Floor	492.33	264.56	227.77	264.56	227.77	492.33	492.33
Total	492.33	264.56	227.77	264.56	227.77	492.33	492.33
Total Number of Same Buildings	1						
Total	492.33	264.56	227.77	264.56	227.77	492.33	492.33

SCHEDULE OF JOINERY:

BUILDING NAME	NAME	LENGTH	HEIGHT	NOS
A (RAMANJANEYUL VINOD KUMAR)	D	0.90	2.10	12
A (RAMANJANEYUL VINOD KUMAR)	MD	0.90	2.10	02

SCHEDULE OF JOINERY:

BUILDING NAME	NAME	LENGTH	HEIGHT	NOS
A (RAMANJANEYUL VINOD KUMAR)	W	1.50	1.20	19

Balcony Calculations Table

FLOOR	SIZE	AREA	TOTAL AREA
GROUND FLOOR PLAN	3.00 X 5.88 X 1 X 1	17.58	17.58
Total			17.58

UnitBUA Table for Building :A (RAMANJANEYUL VINOD KUMAR)

FLOOR	Name	UnitBUA Type	Entry Type	UnitBUA Area	Carpet Area	No. of Rooms	No. of Tenement
GROUND	SPLIT 1	OTHER	Existing	244.76	219.60	7	2
FLOOR PLAN	SPLIT 1	OTHER	Proposed	227.77	207.90	5	2
Total	-	-	-	472.53	427.50	12	2